

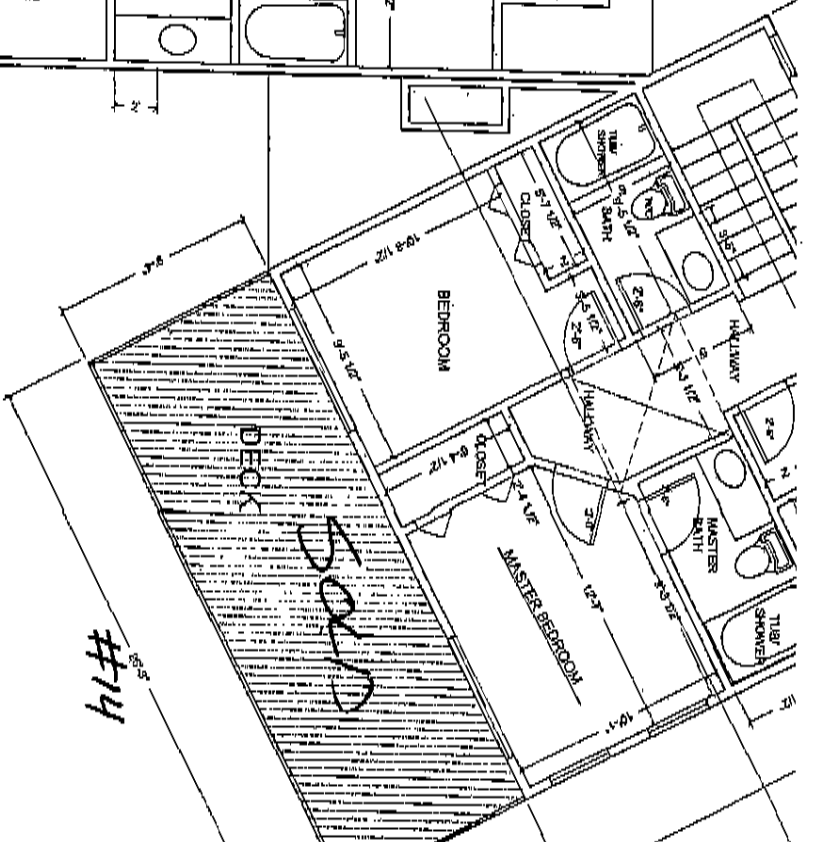


SECOND FLOOR PLAN-BUILDING-B

1/4" = 1'-0"

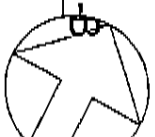

DATE: 1/2/07
 DRAWN BY: [Name]
 CHECKED BY: [Name]
 SECOND FLOOR PLAN-BUILDING-B
 Construction Drawings For:

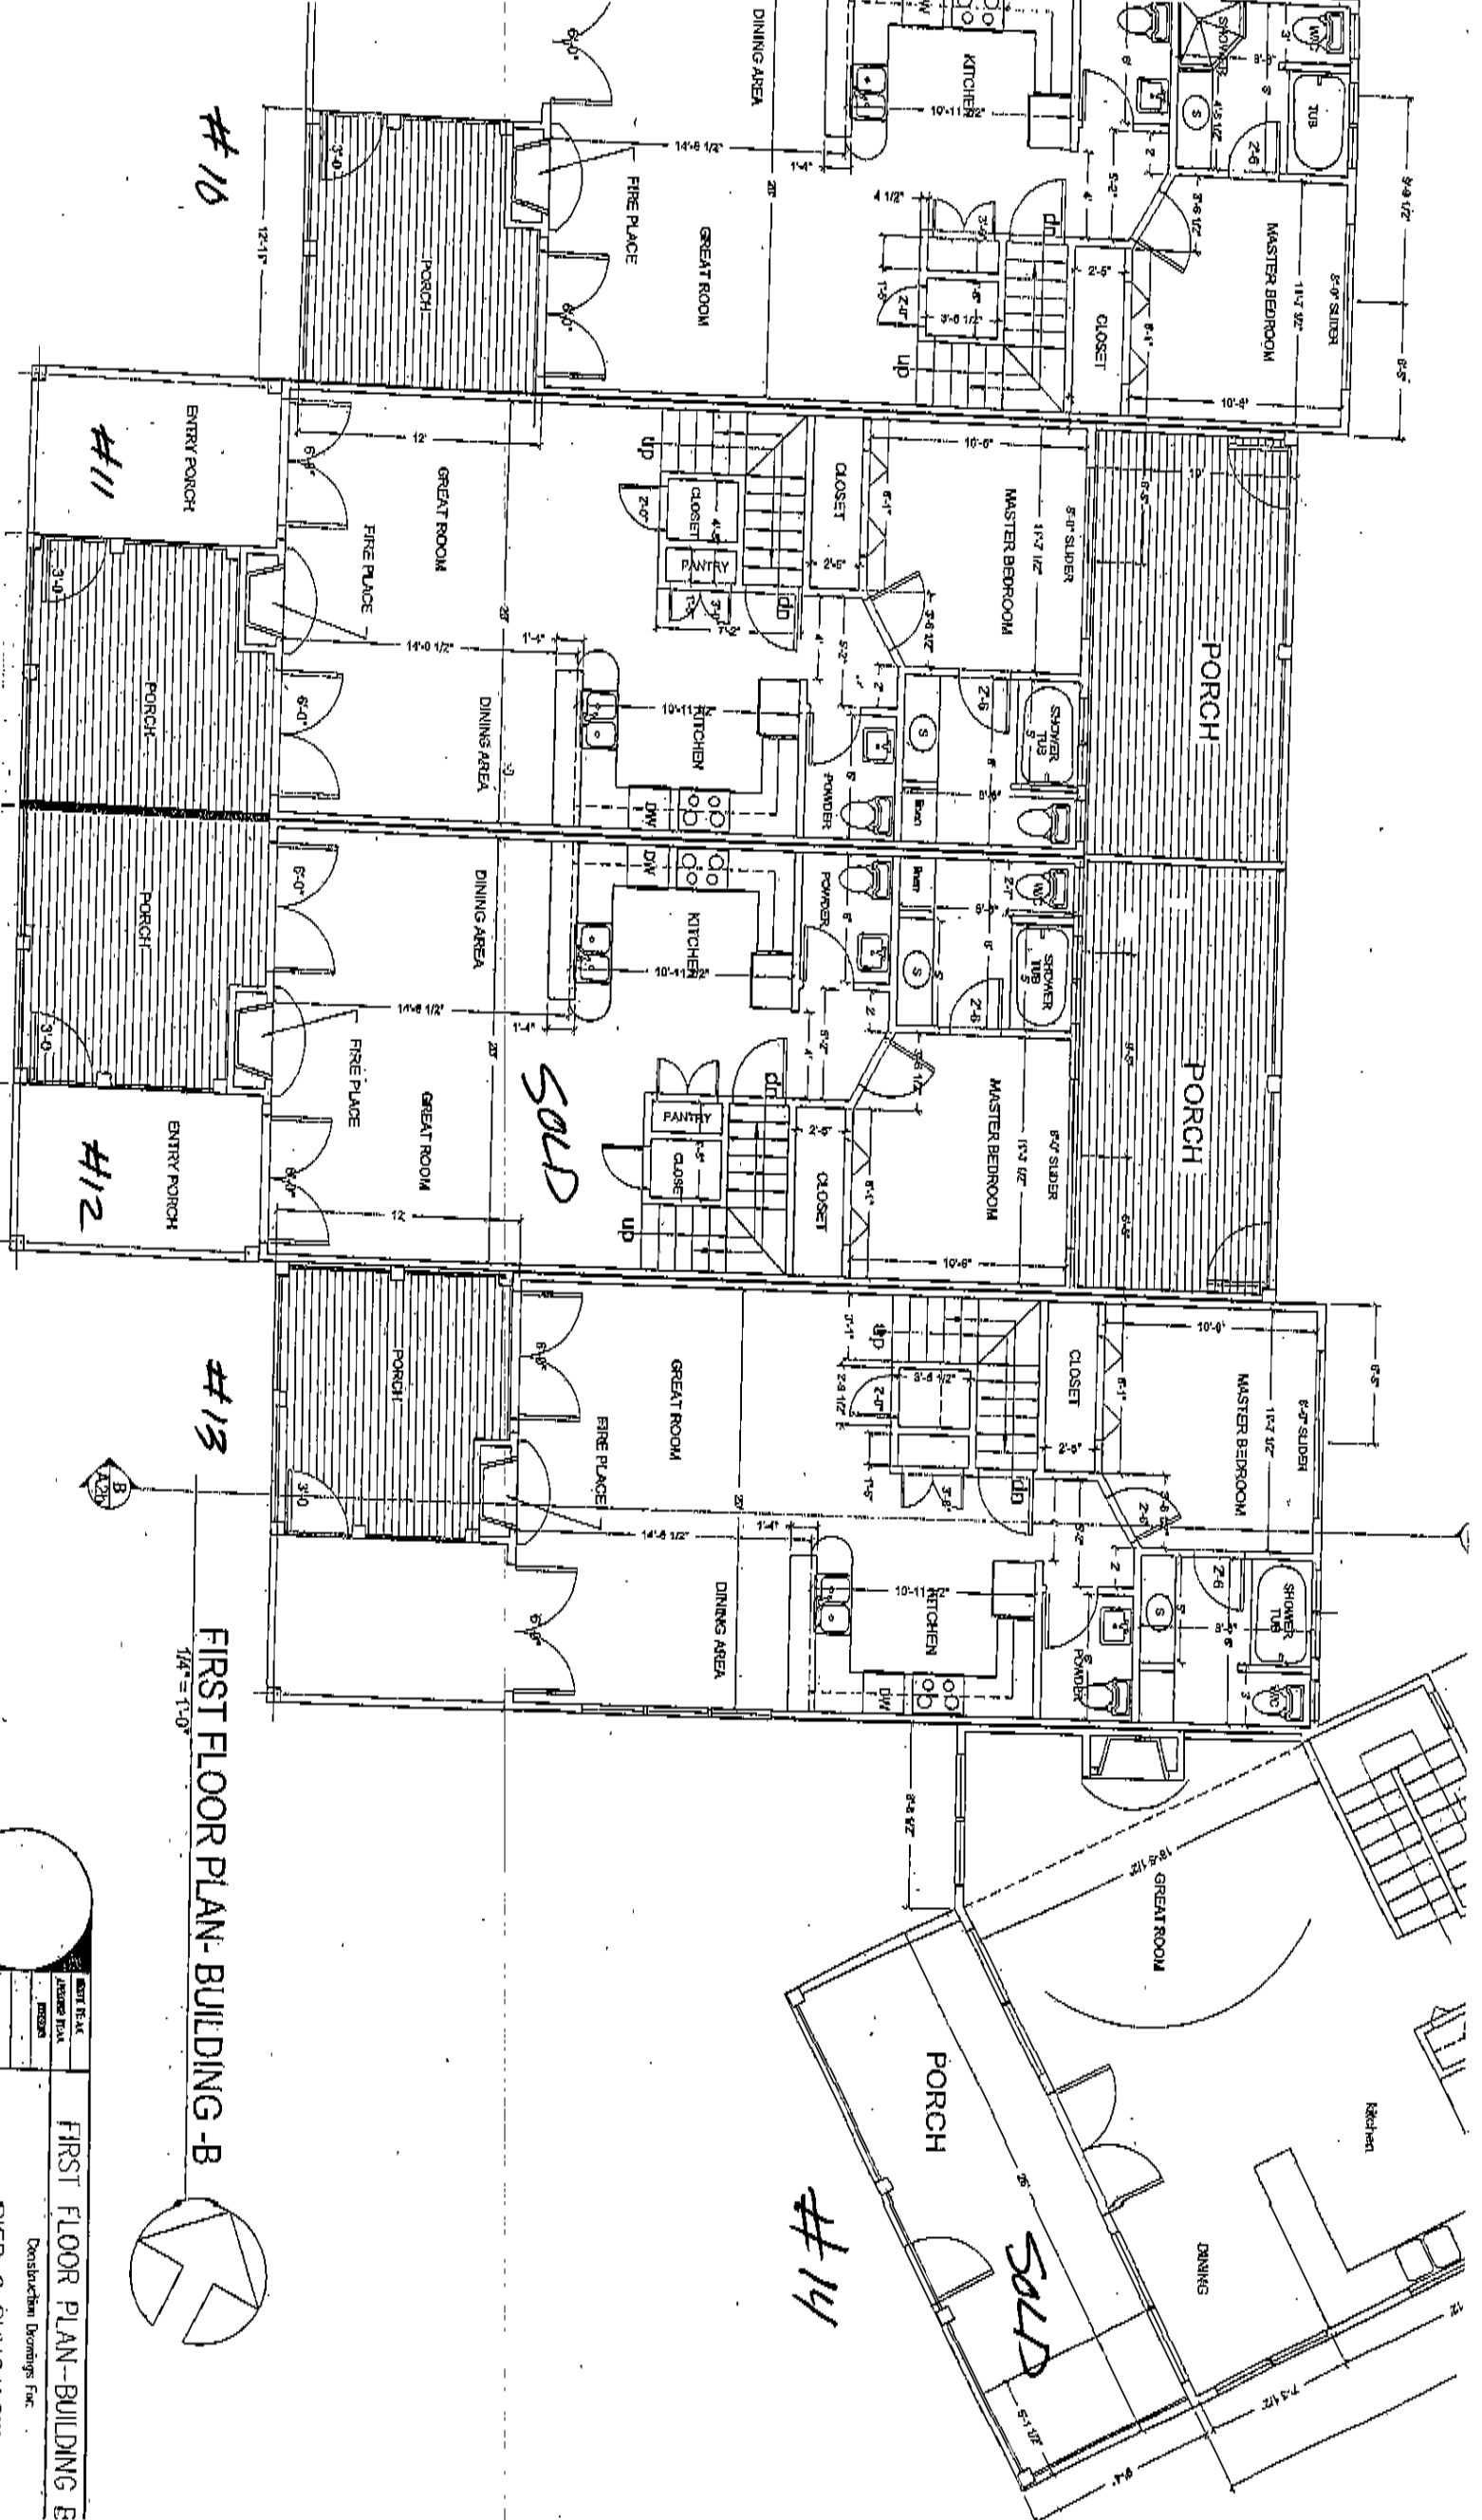

#10

#11

#12

#13

#14

SOLD

SOLD

FIRST FLOOR PLAN - BUILDING - B

1/4" = 1'-0"



WEST TEXAS
ARMED & DANGEROUS
PROBATION

FIRST FLOOR PLAN - BUILDING B
 Construction Drawings, Inc.
 5170 N. DALLAS AVENUE